

GARDEN PATH OPTIONS	ADA requirements				Desirable for the garden			
	Surface Material	Firm	Stable	Not slippery (dry)	Permeable	Not slippery (wet)	Non-toxic	Comfortable (kneeling)
Concrete	yes	yes	yes	no	yes	yes	no	high
Asphalt	yes	yes	yes	no	yes	no	no	high
Asphalt (permeable)	yes	yes	yes	yes	yes	no	no	high
Boardwalk (untreated)	yes	no	yes	yes (gaps)	no	yes	no	moderate
Boardwalk (cedar)	yes	yes	yes	yes (gaps)	no	yes	no	high
Boardwalk (p/t or synthetic)	yes	yes	yes	yes (gaps)	no	no	no	high
Soil (loose)	no	no	no	yes	no	yes	yes	low
Soil (packed)	yes	no	yes	partial	no	yes	no	low
Soil (stabilized)	yes	yes	yes	no	no	yes	no	moderate
Stone dust (loose)	no	no	no	yes	no	yes	yes	moderate
Stone dust (packed)	yes	no	no	partial	yes	yes	no	moderate
Stone dust (stabilized)	yes	yes	yes	no	yes	yes	no	high
Crushed rock (loose)	no	no	yes	yes	yes	yes	no	moderate
Crushed rock (packed)	yes	no	no	yes	no	yes	no	moderate
Crushed rock (stabilized)	yes	yes	yes	yes	yes	yes	no	high
Wood Chips	no	no	no	yes	no	yes	yes	low
Gravel	no	no	no	yes	no	yes	no	low
Sand	no	no	no	yes	no	yes	yes	low
Grass	yes	no	moderate	yes	no	yes	yes	low
Grass pavers	yes	yes	yes	yes	yes	yes	no	high
Grass with mesh	yes	yes	yes	yes	yes	yes	yes	moderate

**Firm** – doesn't give when stepped on

**Stable** – returns to its original condition without intervention (low maintenance)

**Not slippery** – specifically for smooth-soled shoes, crutch tips and wheelchairs

There are approximately 300' of paths, 3' wide, or approximately 900 sf. At 4" depth, fill is approximately 10 cu yds.


Crushed stone or stone dust approximately \$45/cu yd, or about \$450-550. Stabilizer (e.g. Technisoil) approximately \$960 (60 gal @ \$16, roughly 15 sf/gal).



Grass pavers, ~\$3.25/sf = \$2,500-\$3,000




Grass mesh ~\$0.30-0.35/sf = \$270-350

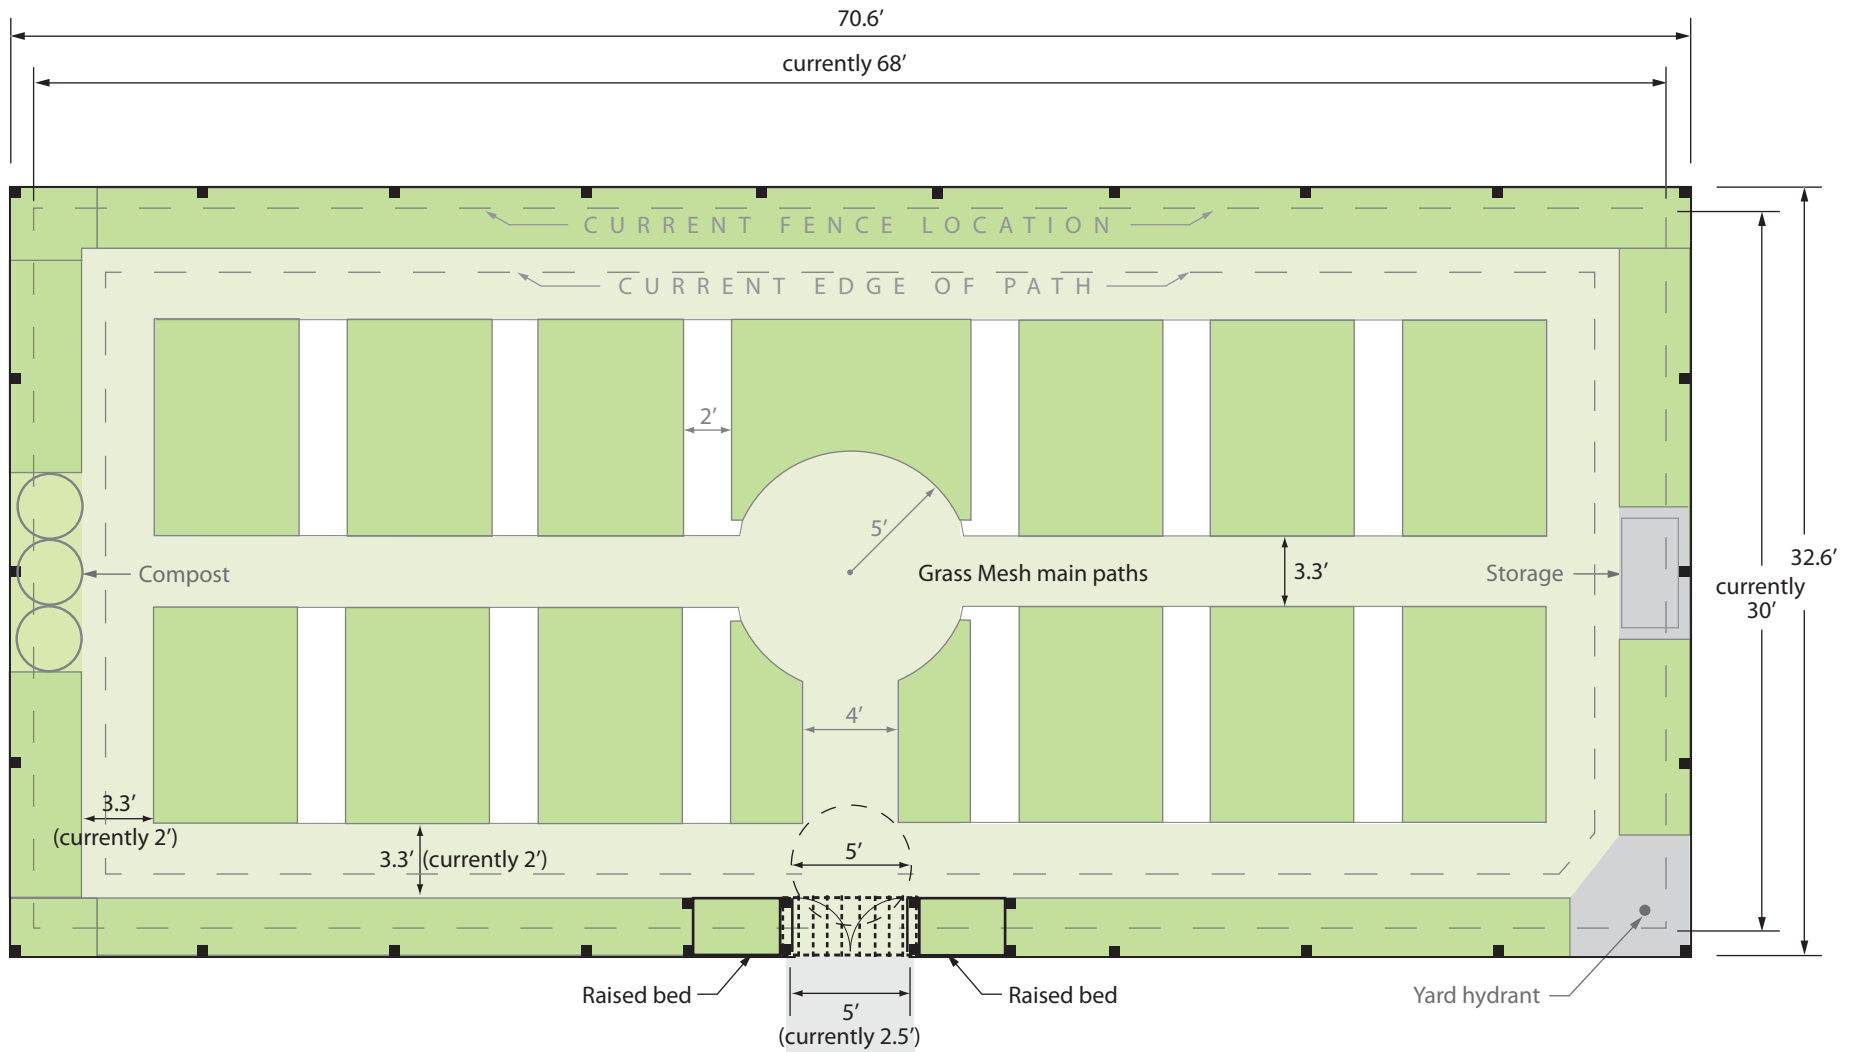


Current total area = 2,040 sf  
 Current gardening area = 1,182 sf

Proposed total area = 2,240 sf  
 Proposed gardening area = 1,195 sf


**PLAN OF GARDEN FENCE, GATE, ARBOR & RAISED BEDS: ENTRY BEDS OPTION**

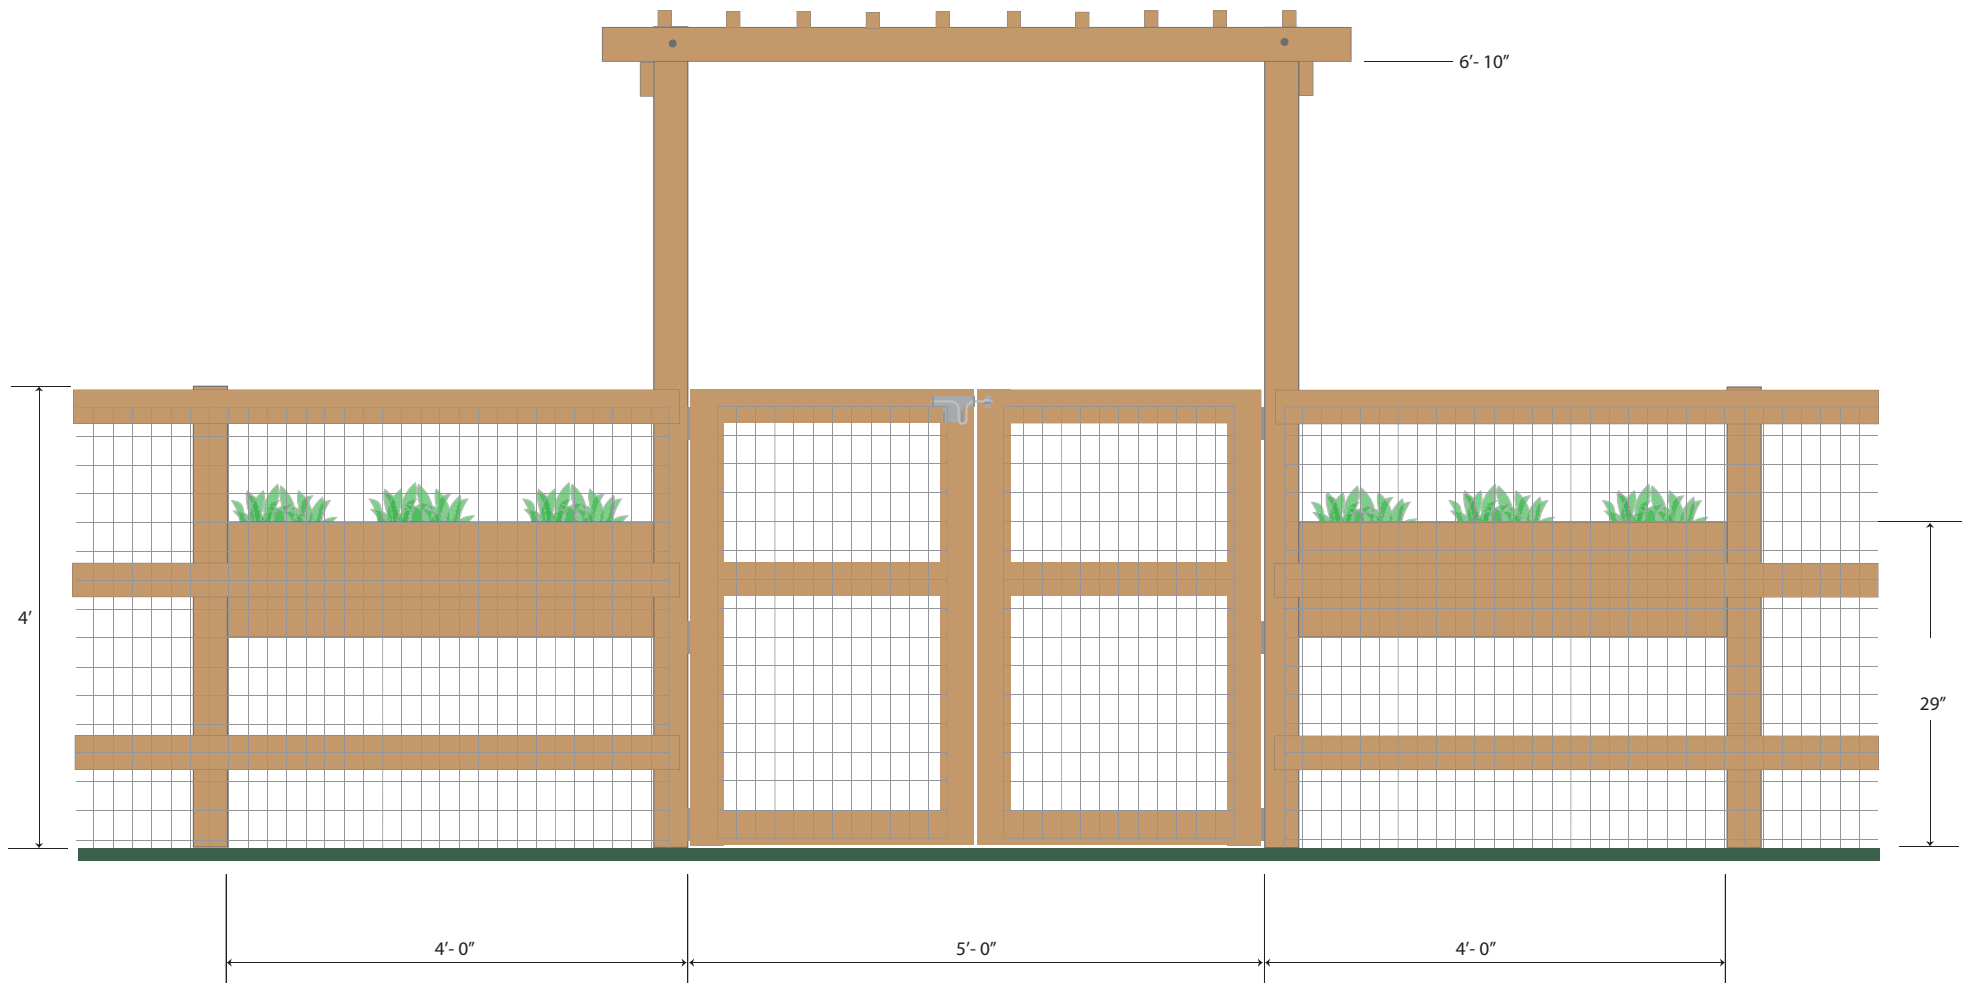

ELEVATION OF ENTRY GATE, ARBOR & RAISED BEDS: TABLE OPTION

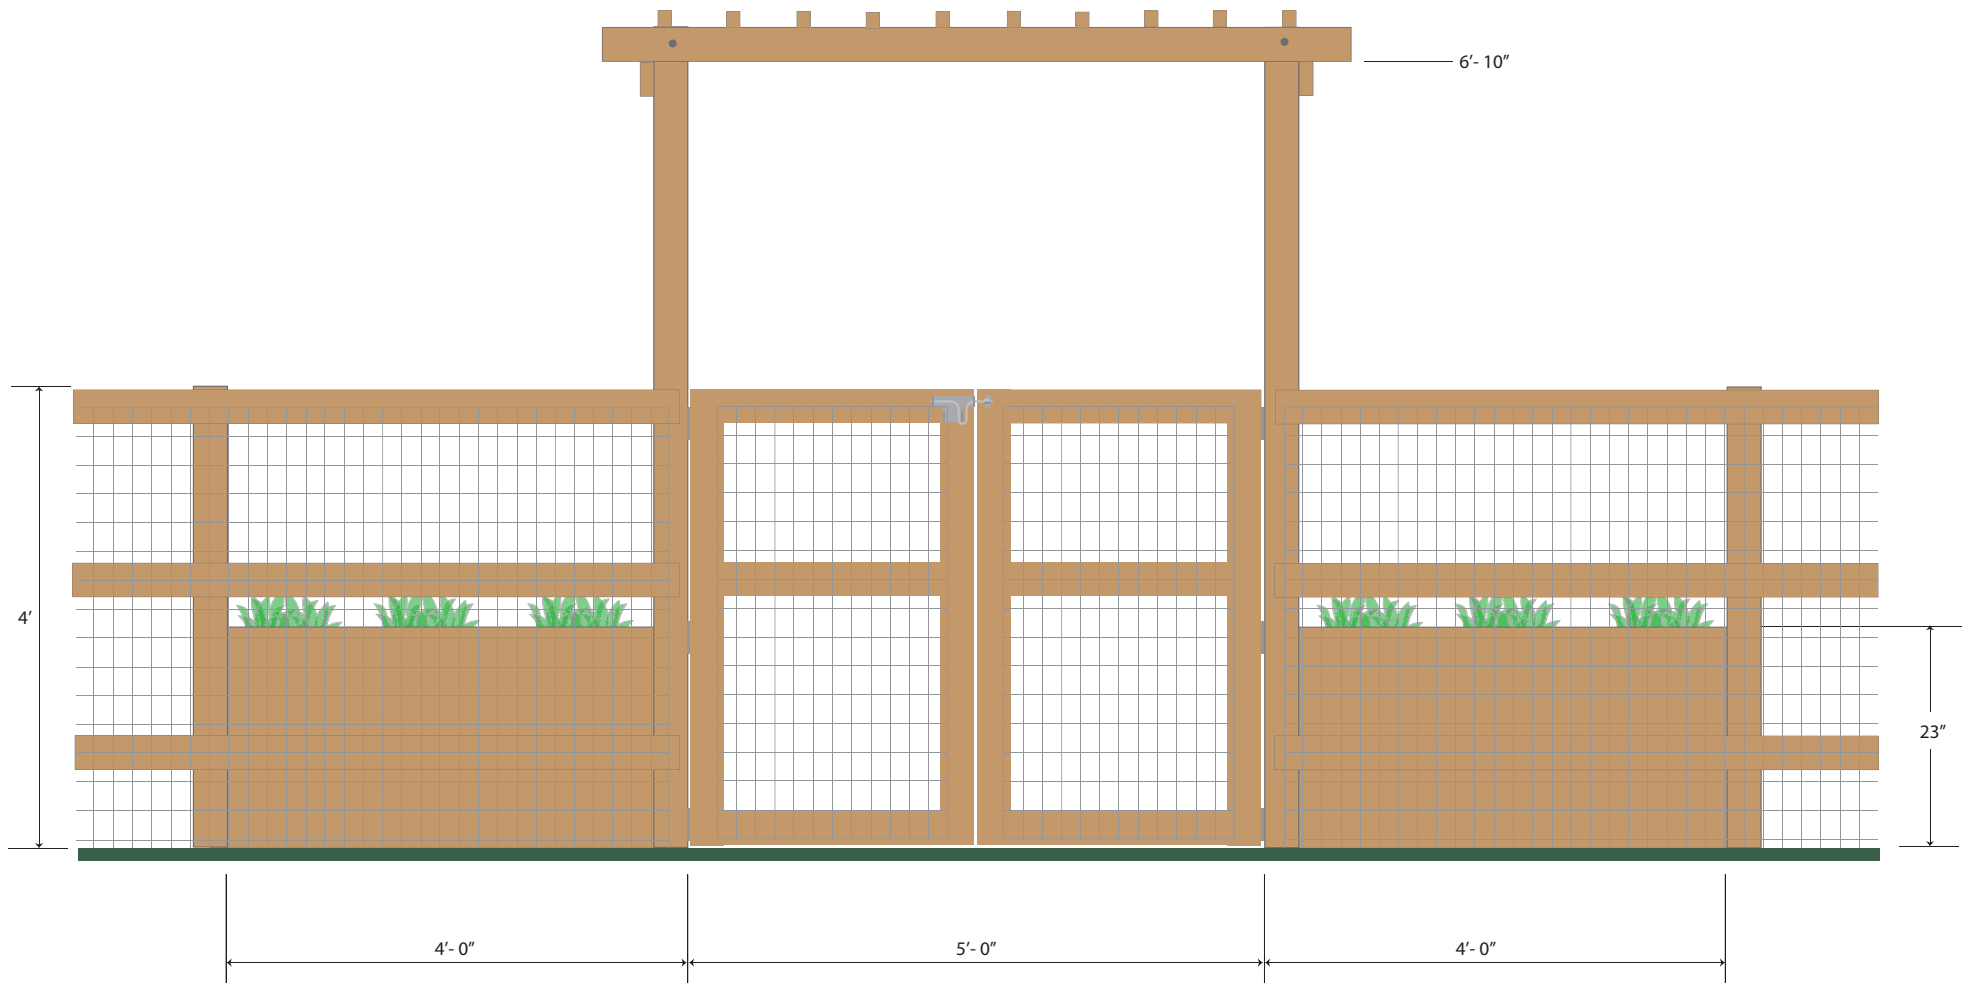

ELEVATION OF ENTRY GATE, ARBOR & RAISED BEDS: AT-GRADE OPTION

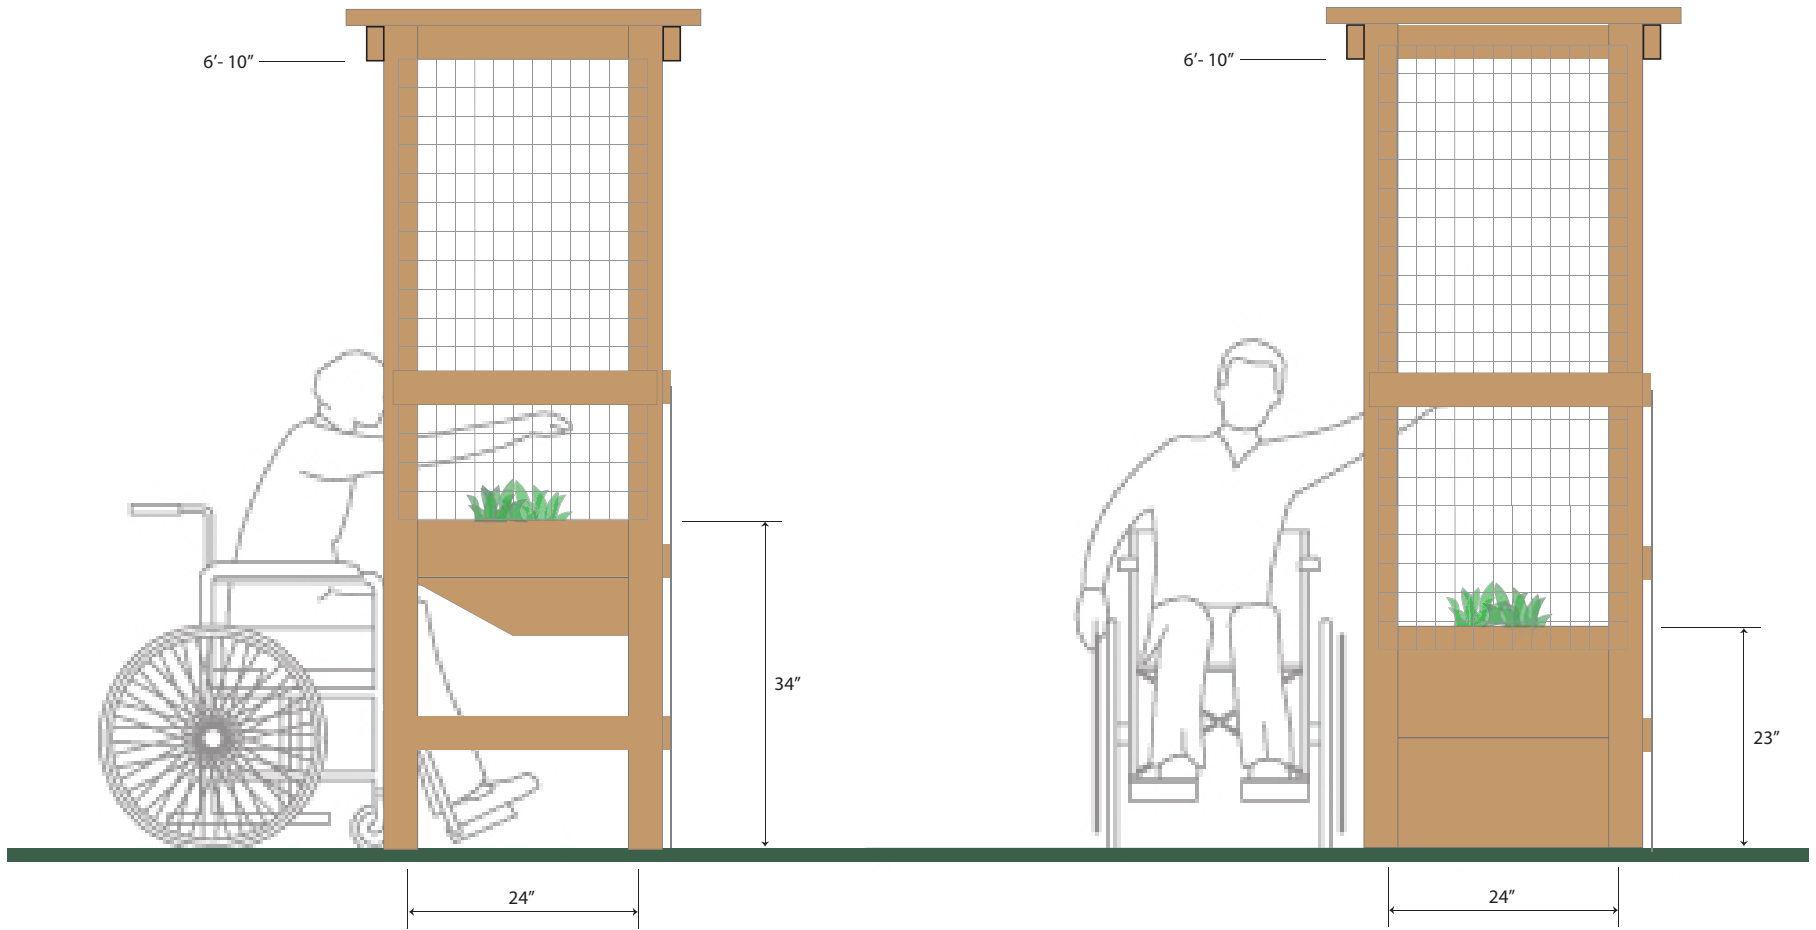

SECTION ELEVATION OF ENTRY ARBOR & RAISED BEDS: TABLE & AT-GRADE OPTIONS