




REVISED ELEVATION OF ENTRY GATE, ARBOR & RAISED BEDS

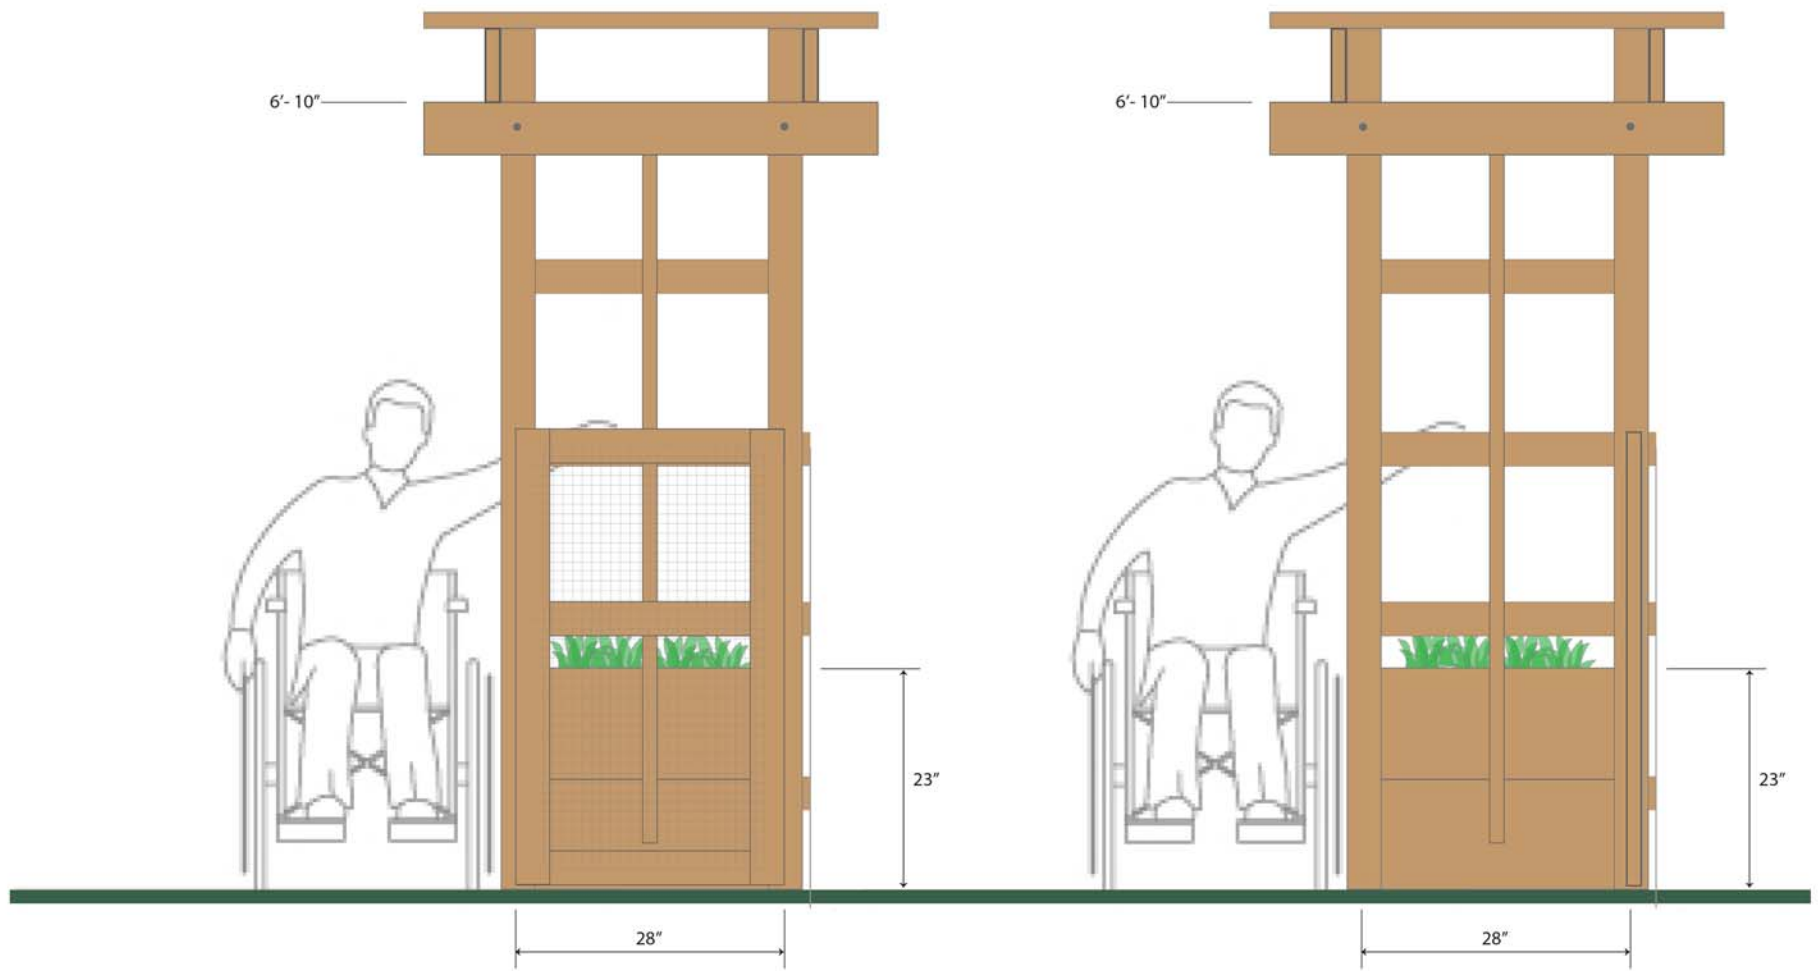

REVISED SECTION OF ENTRY ARBOR & RAISED BEDS: GATE OPEN (LEFT) & GATE CLOSED (RIGHT)

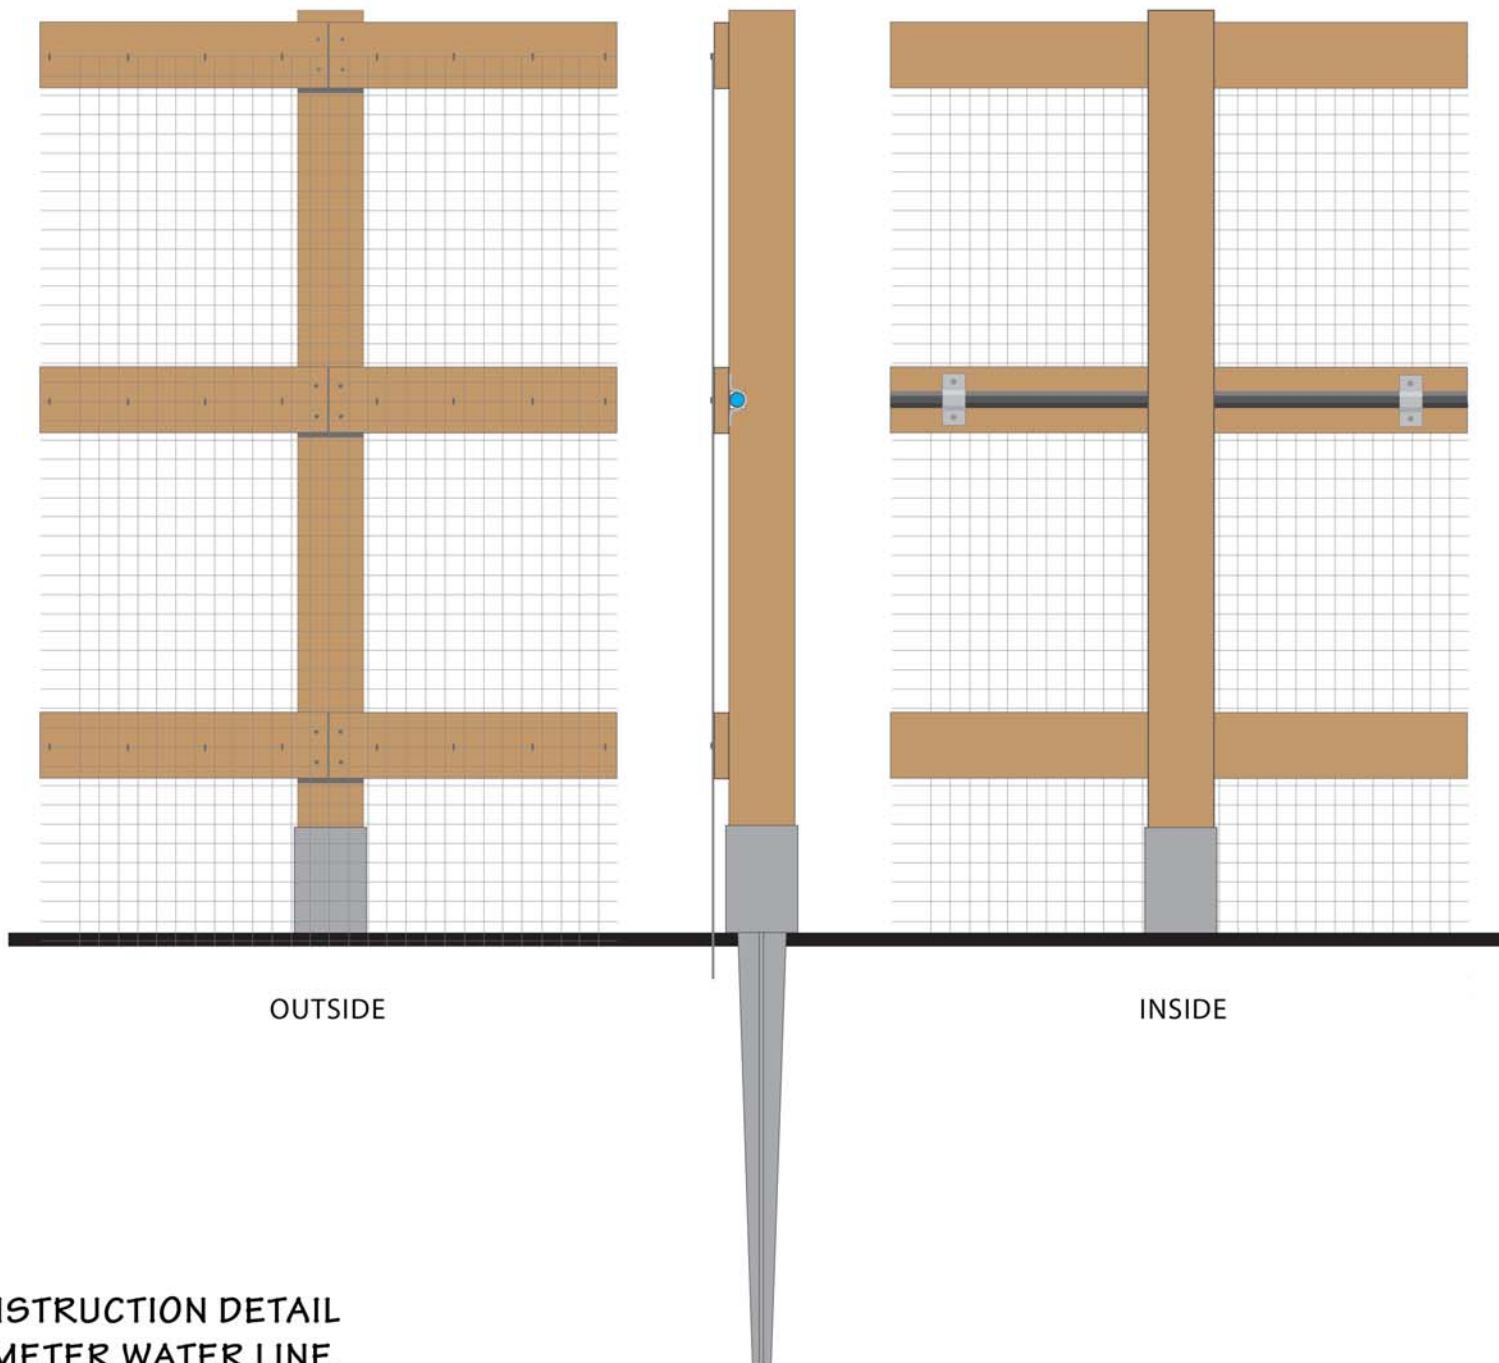

FENCE CONSTRUCTION DETAIL
WITH PERIMETER WATER LINE

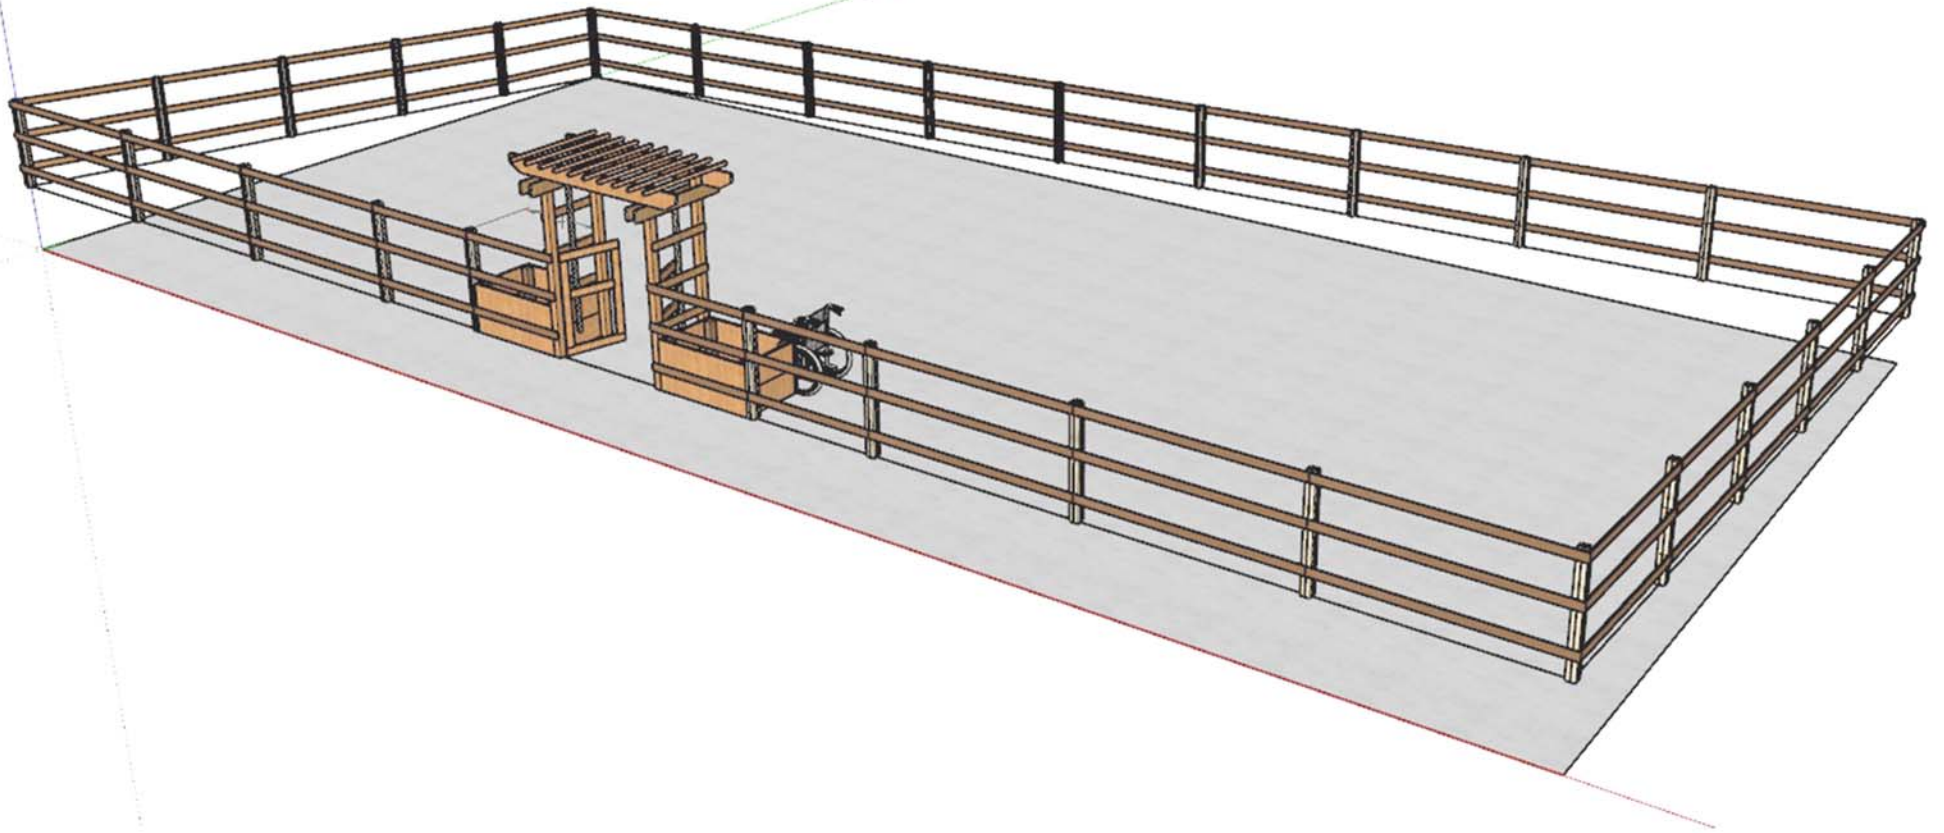

FENCE LAYOUT SHOWING GRADE CHANGES